


SECTIUNE AA' LONGITUDINALA

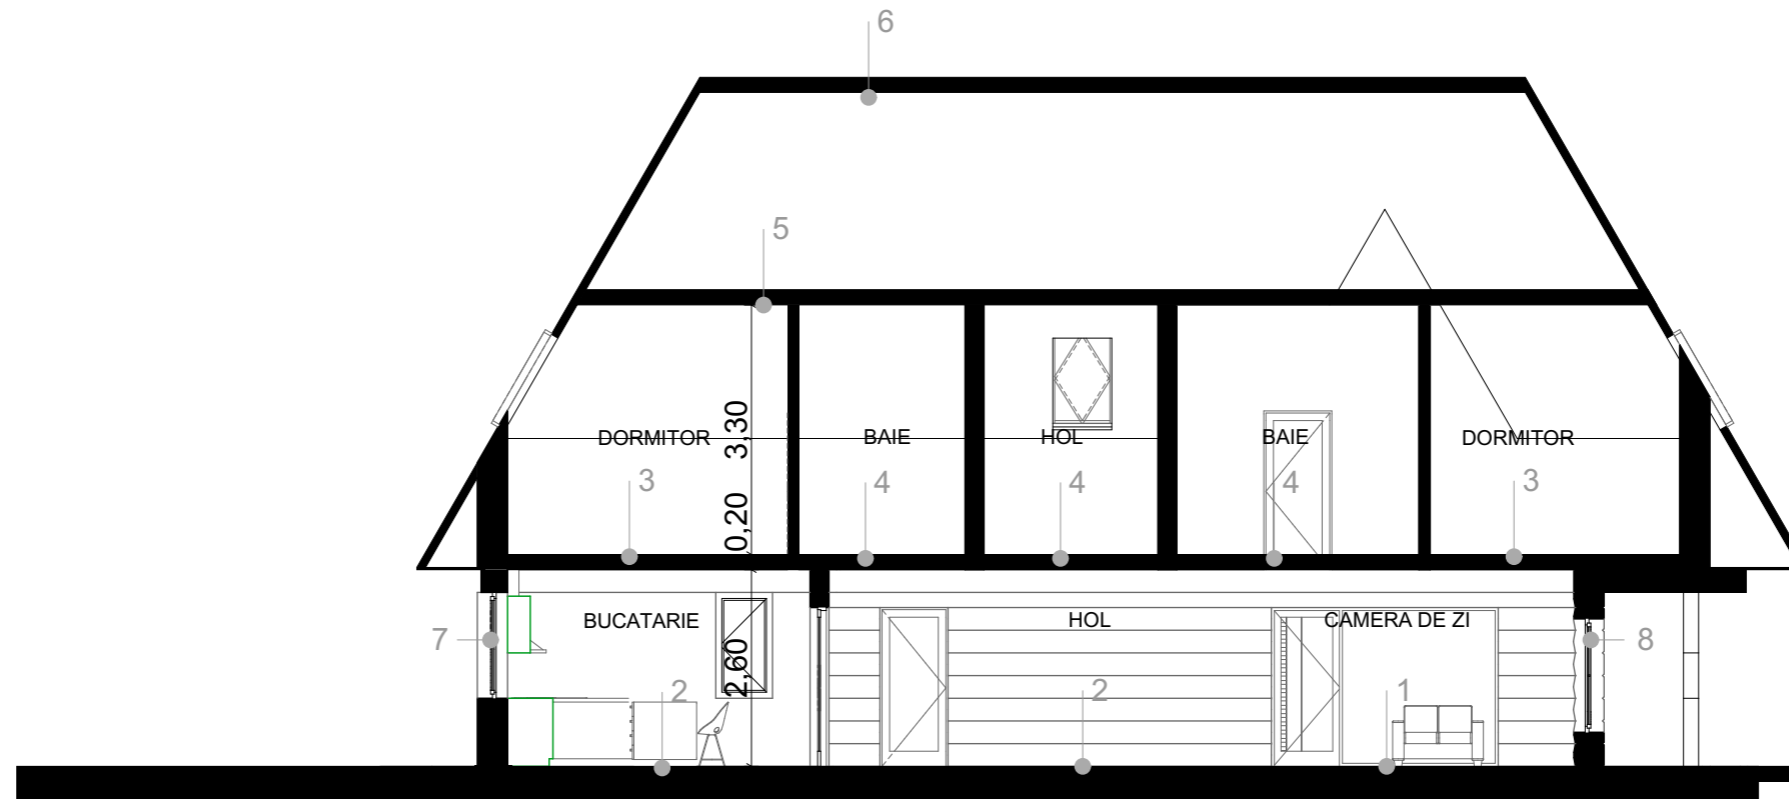

1	2	3	4	5	6	7	8
<ul style="list-style-type: none"> -Finisaj (parchet) + sapa 7 cm -Hidroizolatie -Placa b.a. 13 cm -Folie PVC separatie -Strat de rupere a capilaritatii -Umplutura compactata -Teren natural 	<ul style="list-style-type: none"> -Finisaj (gresie) + sapa 7 cm -Hidroizolatie -Placa b.a. 13 cm -Folie PVC separatie -Strat de rupere a capilaritatii -Umplutura compactata -Teren natural 	<ul style="list-style-type: none"> -Finisaj- parchet -Montanti metalici -Placi OSB -Termoizolatie -Grinzi de lemn -Lambriuri lemn 	<ul style="list-style-type: none"> -Finisaj- gresie -Sapa -Placi OSB -Termoizolatie -Grinzi de lemn -Lambriuri lemn 	<ul style="list-style-type: none"> -Placi OSB -Grinzi de lemn -Lambriuri lemn 	<ul style="list-style-type: none"> -Sindrila -Sipci transversale, 6 x 4 cm -Sipci longitudinale, 6 x 4 cm -Hidroizolatie -Caprior 15 cm -Termoizolatie 15 cm -Sipci 5 x 5 cm + termoizolatie -Bariera contravaporilor -Sipci 6 x 2 cm 	<ul style="list-style-type: none"> -Sipci de lemn 5 x 20 cm -Montanti verticali -Strat de aer -Termoizolatie vata bazaltica, 10 cm -Bariera contra vaporilor -Perete din zidarie 	<ul style="list-style-type: none"> -Perete din zidarie -Termoizolatie vata minerala bazaltica, 10 cm -Finisaj exterior, tencuiala decorativa, culoare alb