
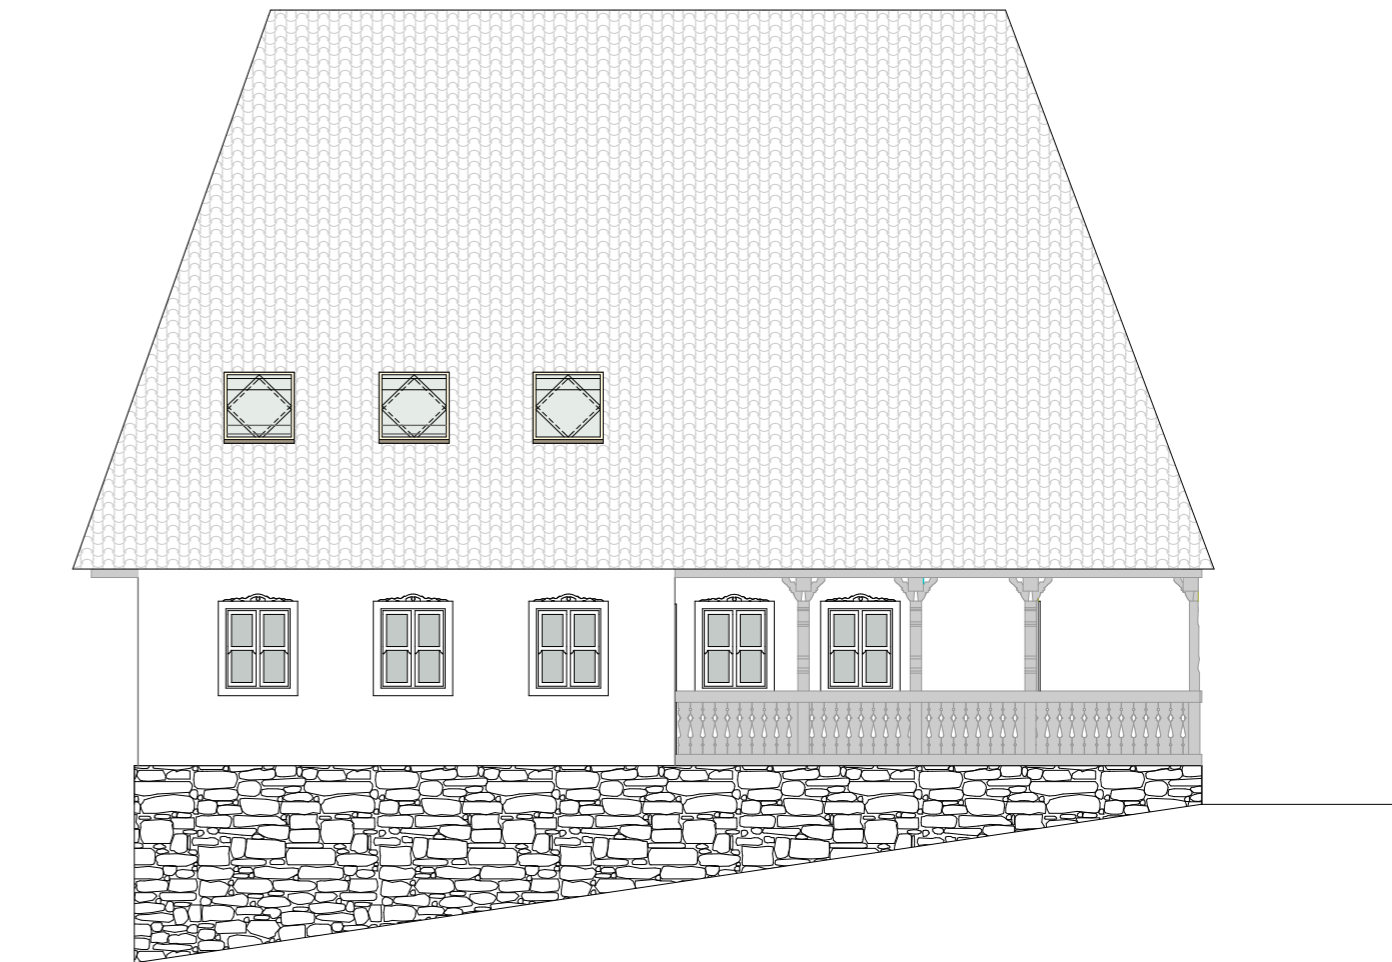


Panta ascendenta dinspre strada sc.1:100

Panta descendenta dinspre strada sc.1:100

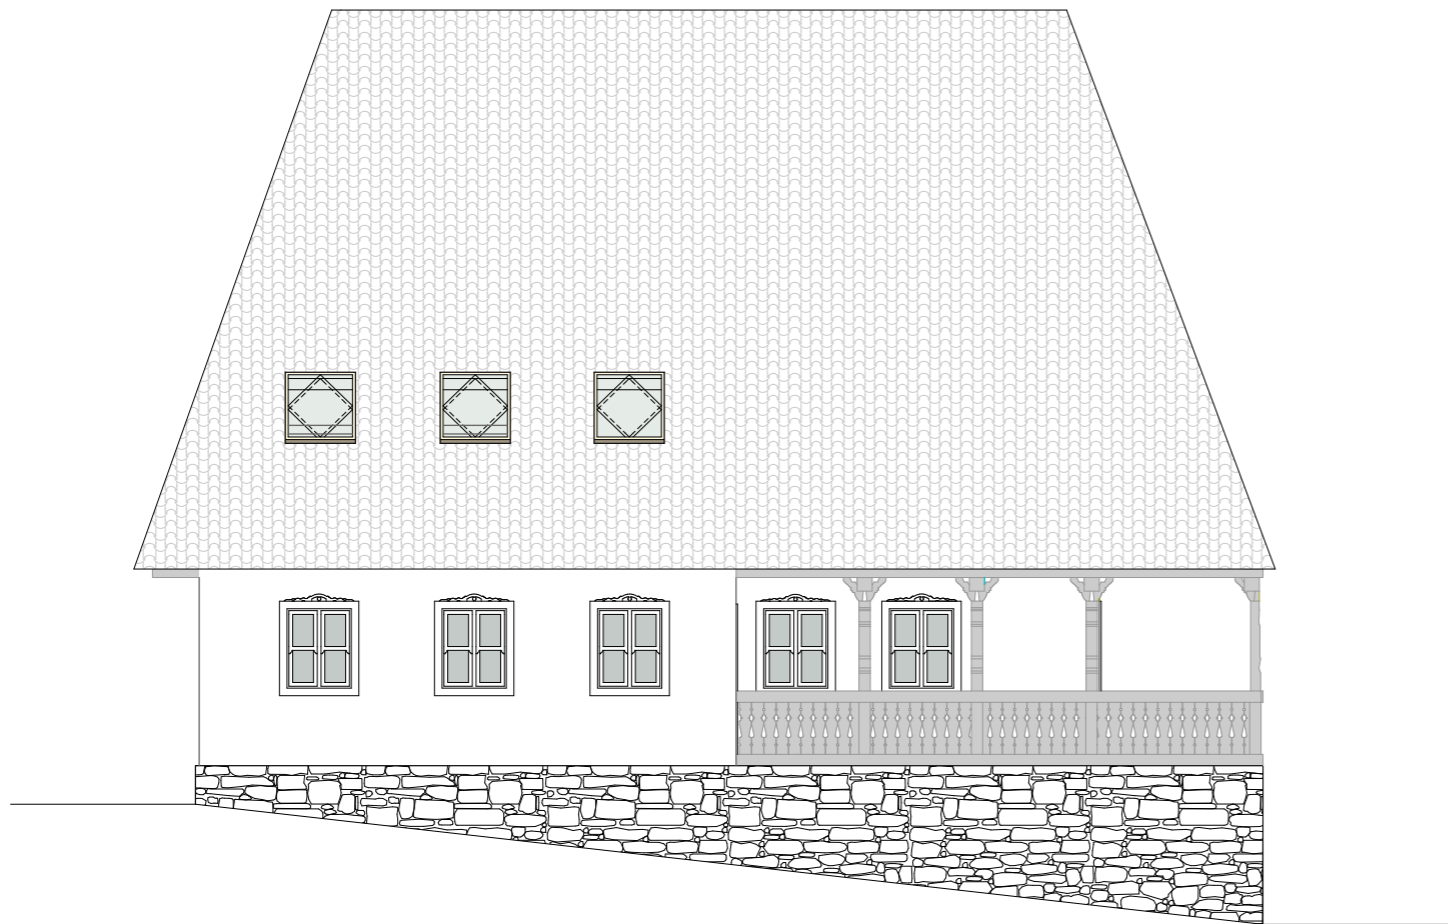

VERIFICAT				
EXPERT TEH				
	NICOLAE MIRISAN birou individual de arhitectura 400376 Cluj Napoca, splaiul Independentei, bl. 2, ap. 15 tel.: 0744-54.78.34, e-mail: info@arhitech.com			proiect nr. 070 dec. 2017
	SEF PROIECT	arh. Nicolae MIRISAN	scara	1: 100
PROIECTAT	arh. Karin TAUBER	data	dec.	
DESENAT	arh. Karin TAUBER	2017		
			beneficiar	JUDETUL MARAMURES Baia Mare, str. Gheorghe Sincai nr. 46
			titlu proiect	PLAN DE REVITALIZARE A SATULUI MARAMURESAN sectiunea case mici
			plansa	SCHIE ADAPTARE TEREN
				nr. plansa A 05