


# SECTIUNE AA' LONGITUDINALA

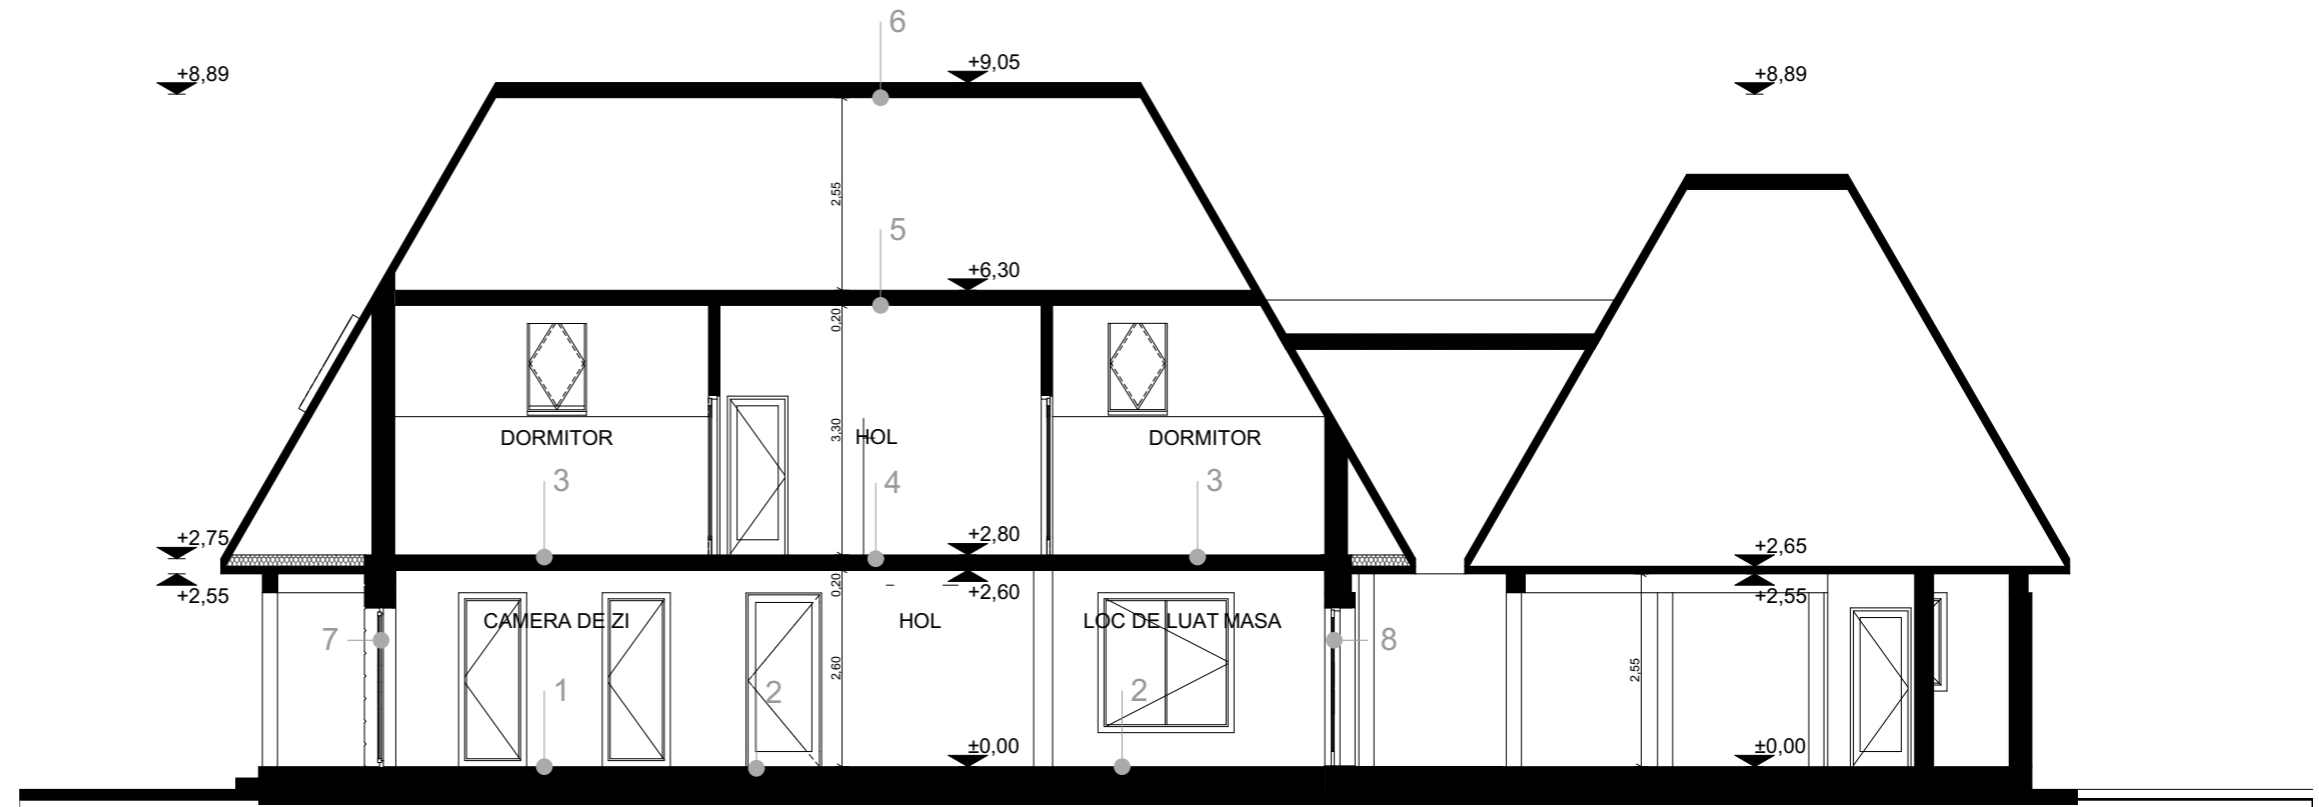

1	2	3	4	5	6	7	8
<ul style="list-style-type: none"> <li>-Finisaj (parchet) + sapa 7 cm</li> <li>-Hidroizolatie</li> <li>-Placa b.a. 13 cm</li> <li>-Folie PVC separatie</li> <li>-Strat de rupere a capilaritatii</li> <li>-Umplutura compactata</li> <li>-Teren natural</li> </ul>	<ul style="list-style-type: none"> <li>-Finisaj (gresie) + sapa 7 cm</li> <li>-Hidroizolatie</li> <li>-Placa b.a. 13 cm</li> <li>-Folie PVC separatie</li> <li>-Strat de rupere a capilaritatii</li> <li>-Umplutura compactata</li> <li>-Teren natural</li> </ul>	<ul style="list-style-type: none"> <li>-Finisaj- parchet</li> <li>-Montanti metalici</li> <li>-Placi OSB</li> <li>-Termoizolatie</li> <li>-Grinzi de lemn</li> <li>-Lambriuri lemn</li> </ul>	<ul style="list-style-type: none"> <li>-Finisaj- gresie</li> <li>-Sapa</li> <li>-Placi OSB</li> <li>-Termoizolatie</li> <li>-Grinzi de lemn</li> <li>-Lambriuri lemn</li> </ul>	<ul style="list-style-type: none"> <li>-Placi OSB</li> <li>-Grinzi de lemn</li> <li>-Lambriuri lemn</li> </ul>	<ul style="list-style-type: none"> <li>-Sindrila</li> <li>-Sipci transversale, 6 x 4 cm</li> <li>-Sipci longitudinale, 6 x 4 cm</li> <li>-Hidroizolatie</li> <li>-Caprior 15 cm</li> <li>-Termoizolatie 15 cm</li> <li>-Sipci 5 x 5 cm + termoizolatie</li> <li>-Bariera contravaporilor</li> <li>-Sipci 6 x 2 cm</li> </ul>	<ul style="list-style-type: none"> <li>-Sipci de lemn 5 x 20 cm</li> <li>-Montanti verticali</li> <li>-Strat de aer</li> <li>-Termoizolatie vata bazaltica, 10 cm</li> <li>-Bariera contra vaporilor</li> <li>-Perete din zidarie</li> </ul>	<ul style="list-style-type: none"> <li>-Perete din zidarie</li> <li>-Termoizolatie vata minerala bazaltica, 10 cm</li> <li>-Finisaj exterior, tencuiala decorativa, culoare alb</li> </ul>