

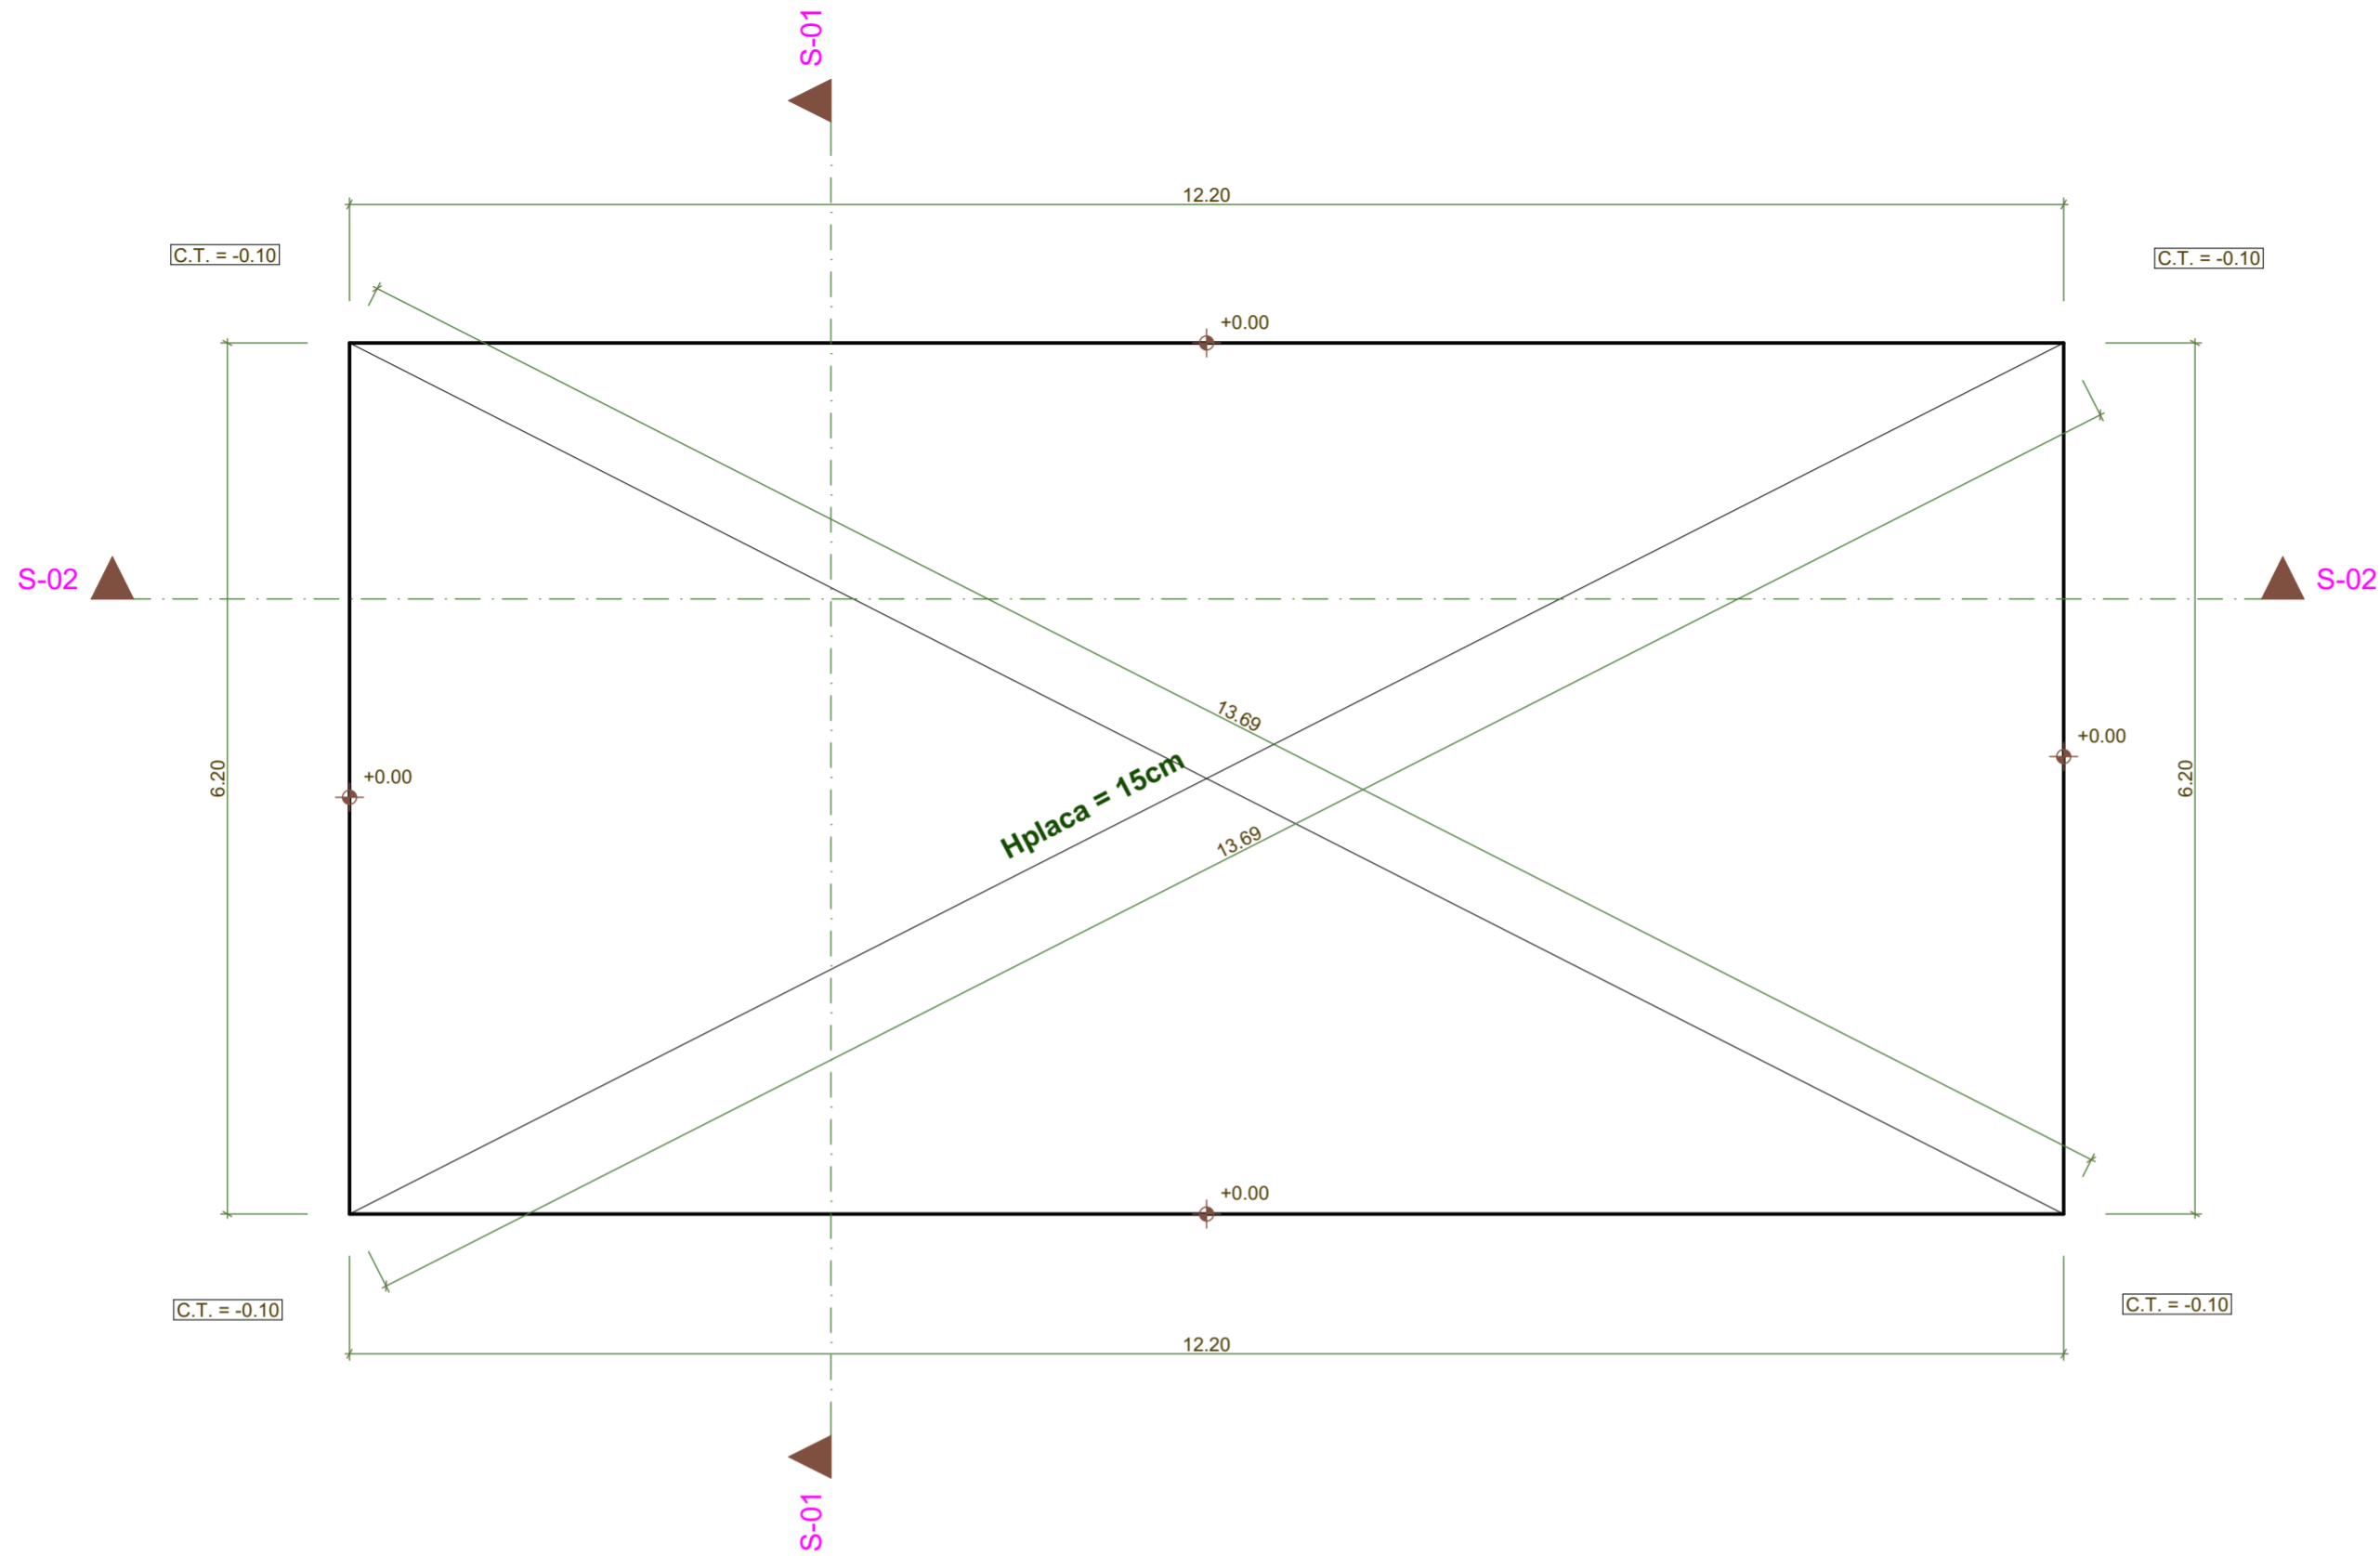



SECTIUNE S-01

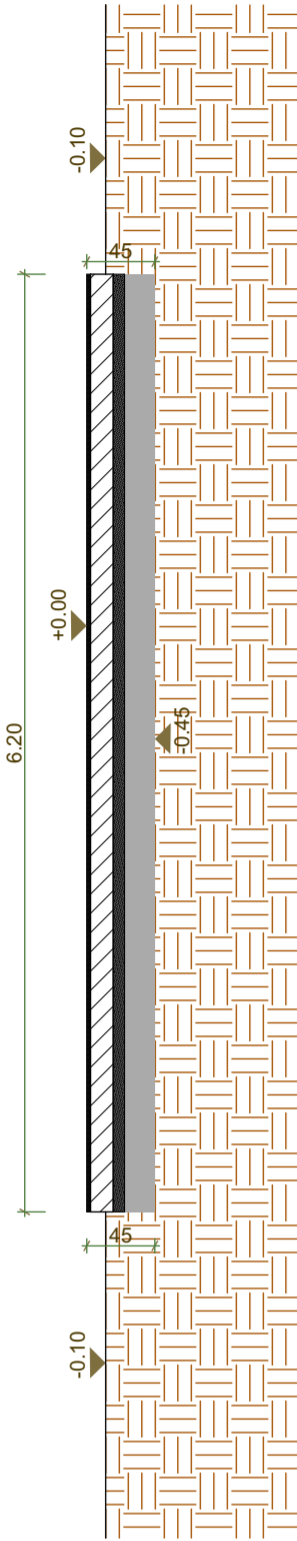

SECTIUNE S-02

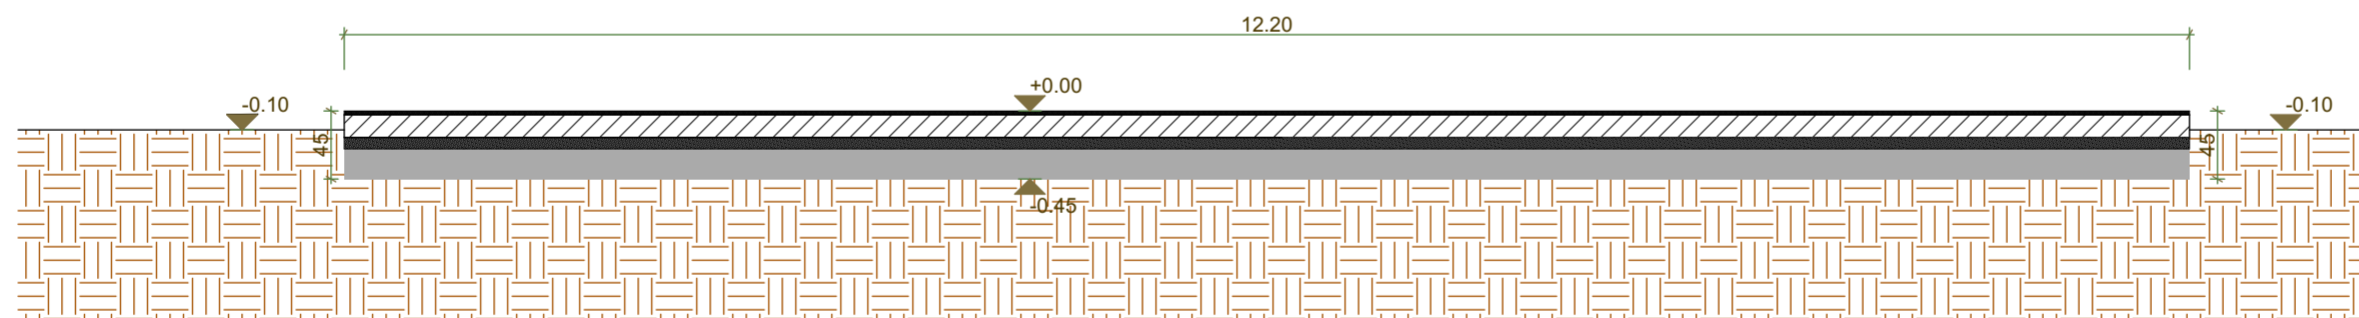

Detaliu A
sc. 1:20

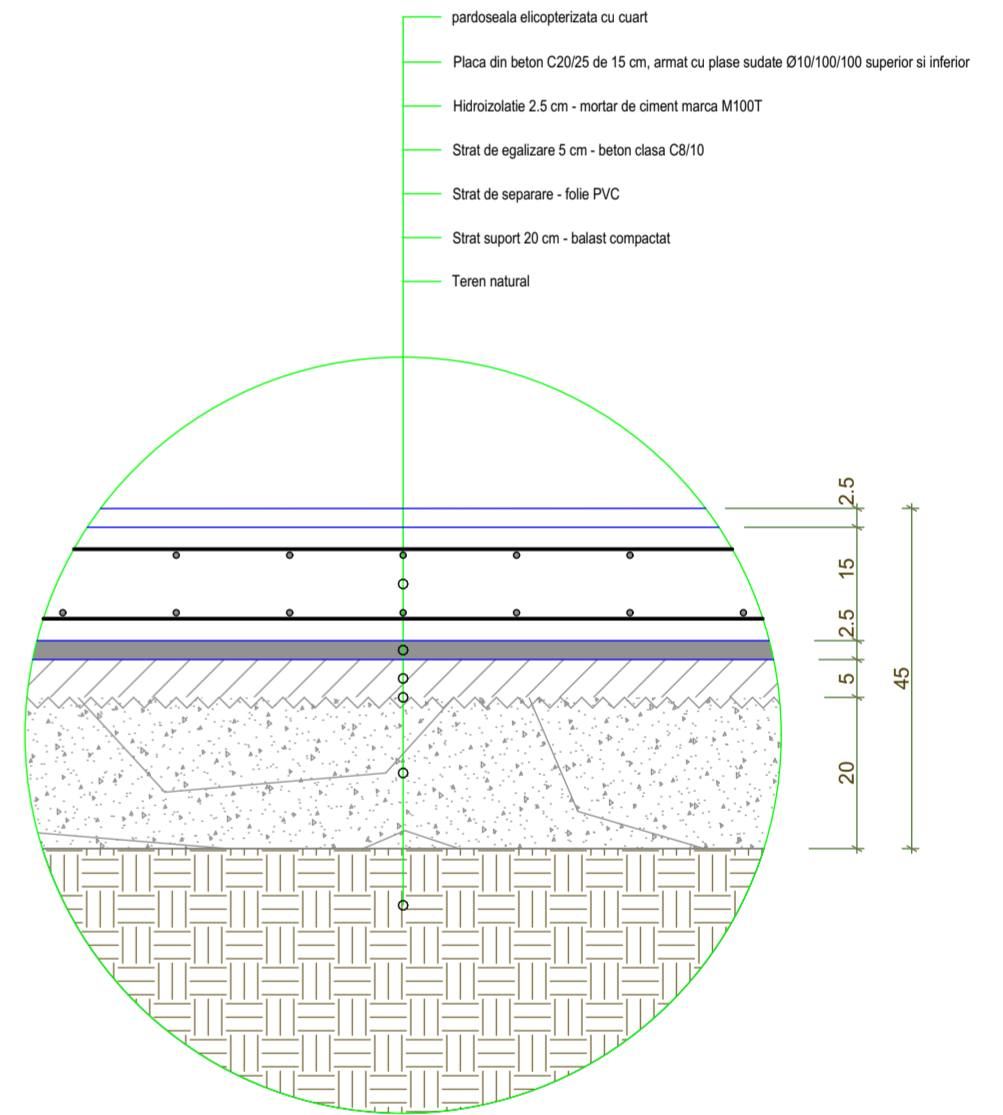

0.

platforma depozitare containere

1:50

CLASA DE IMPORTANTA D
CONSTRUCTIE DE IMPORTANTA REDUSA
CATEGORIA DE IMPORTANTA IV
acceleratia de proiectare $a_p=0.15g$ m/s^2

BETON : monolit C20/25
lucrabilitatea T3
ciment I 32.5 R
sort agregate 0....16
TASARE: S2
OTEL : PC52
strat de acoperire : 1.5 cm

Verificator/expert	Numele	Semnatura	A1	Referat / expertiza Nr. / data	
PROIECTANT GENERAL:				Beneficiar: CONSILIUL JUDETEAN MARAMURES str. Gheorghe Sincai, nr. 46, Baia Mare, Jud. Maramures	
EDIFICE PROJECT SRL C.U.I. 38523058 J24/1927/2017 - Baia Mare tel. 0740-644 980				Proiect nr. 64 2019	
				Denumire proiect: Studiu de Fezabilitate pentru obiectivul de investitii: AMPLASARE MODUL TIP CONTAINER CU FUNCTIUNEA DE FARMACIE SI BRANSAMENTE LA UTILITATI Str. Progresului, nr. 17, Baia Mare, Maramures	
Scara 1:50			Faza: S.F.		
Data: 12/2019			Titlu plansa: PLATFORMA DEPOZITARE CONTANER		
Titlu plansa: PLATFORMA DEPOZITARE CONTANER			Plansa nr. R1		