

RELEVUL UNITATE INDIVIDUALA UI 2

Anexa nr. 3b

Nr. cadastral al terenului	Suprafata(mp)	Adresa imobilului	
989		mun. Baia Mare, strada Turului nr. 1	
Cartea Funciara colectiva nr.	-C1	UAT	BAIA MARE
Cod unitate individuala (U)	U2	CF individuala	-C1-U2

Scara 1:200

ETAJ


Nr. incapere	Denumire incapere	Suprafata utila (mp)
1	SCARI	4.6
2	BIROU	10.8
3	HOL	14.0
4	BIROU	14.5
5	BIROU	38.6
6	HOL	17.9
7	HOL	7.8
8	BIROU	7.8
9	BIROU	31.9
10	HOL	30.7
11	CLUB	51.2
12	TERASA	11.1
Suprafata utila =		229.8 mp
Suprafata construita =		330.0 mp

TABEL CENTRALIZATOR UI2

NIVEL	Suprafata utila (mp)	Suprafata construita (mp)
SUBSOL	58.6	82.0
PARTER	67.3	102.0
ETAJ	229.8	330.0
TOTAL	355.7	514.0

PARTER


Nr. incapere	Denumire incapere	Suprafata utila (mp)
1	MAGAZIE	4.0
2	BIROU	11.5
3	BIROU	29.0
4	HOL	9.9
5	BIROU	12.9
Suprafata utila =		67.3 mp
Suprafata construita =		102.0 mp
Suprafata construita la sol =		322.0 mp

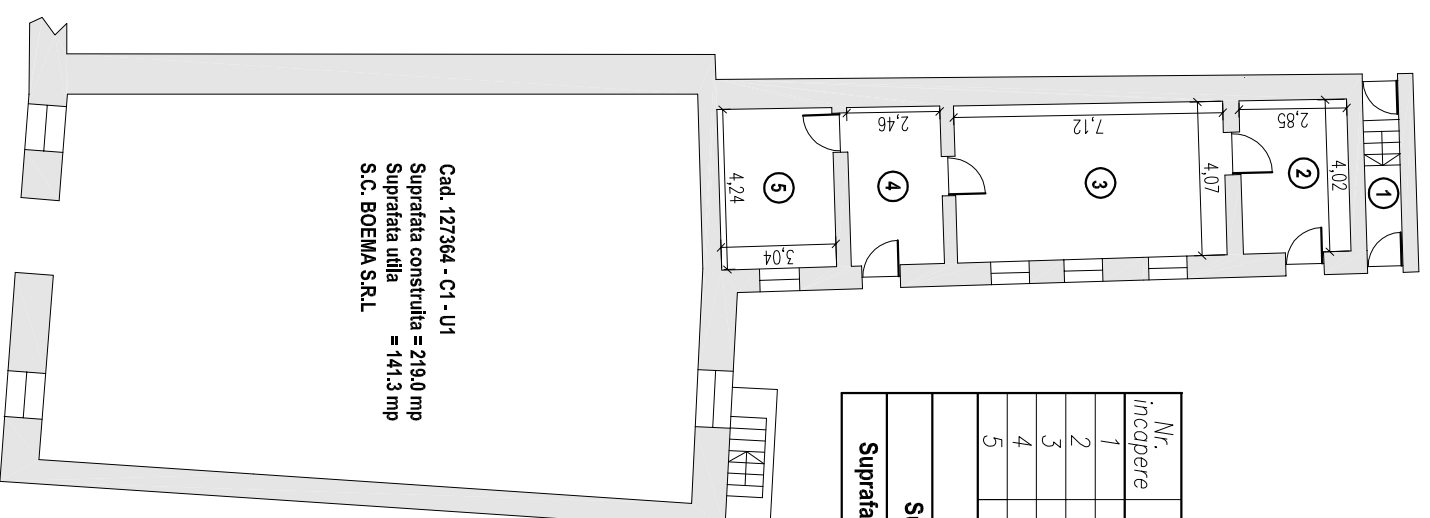


Cad. 127364 - C1 - U1
Suprafata construita = 219.0 mp
Suprafata utila = 141.3 mp
S.C. BOEMA S.R.L.

SUBSOL

Nr. incapere	Denumire incapere	Suprafata utila (mp)
1	SCARI	7.8
2	MAGAZIE	50.8
Suprafata utila =		58.6 mp
Suprafata construita =		81.5 mp

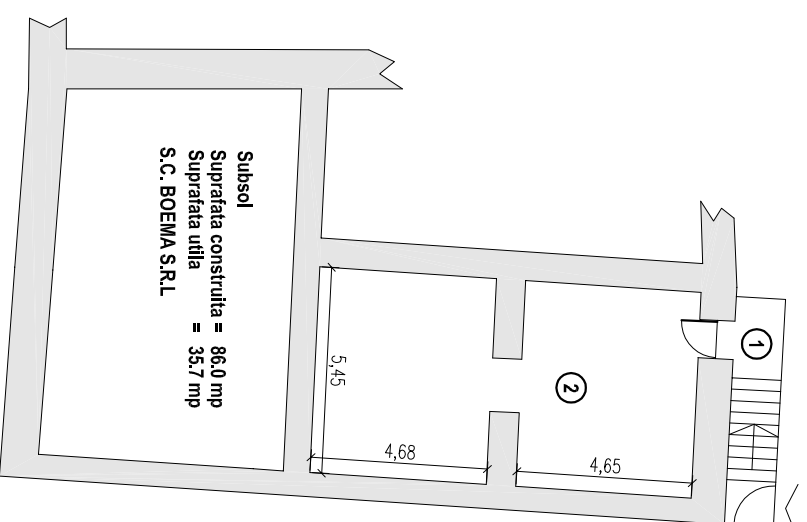

Subsol
Suprafata construita = 86.0 mp
Suprafata utila = 35.7 mp
S.C. BOEMA S.R.L.

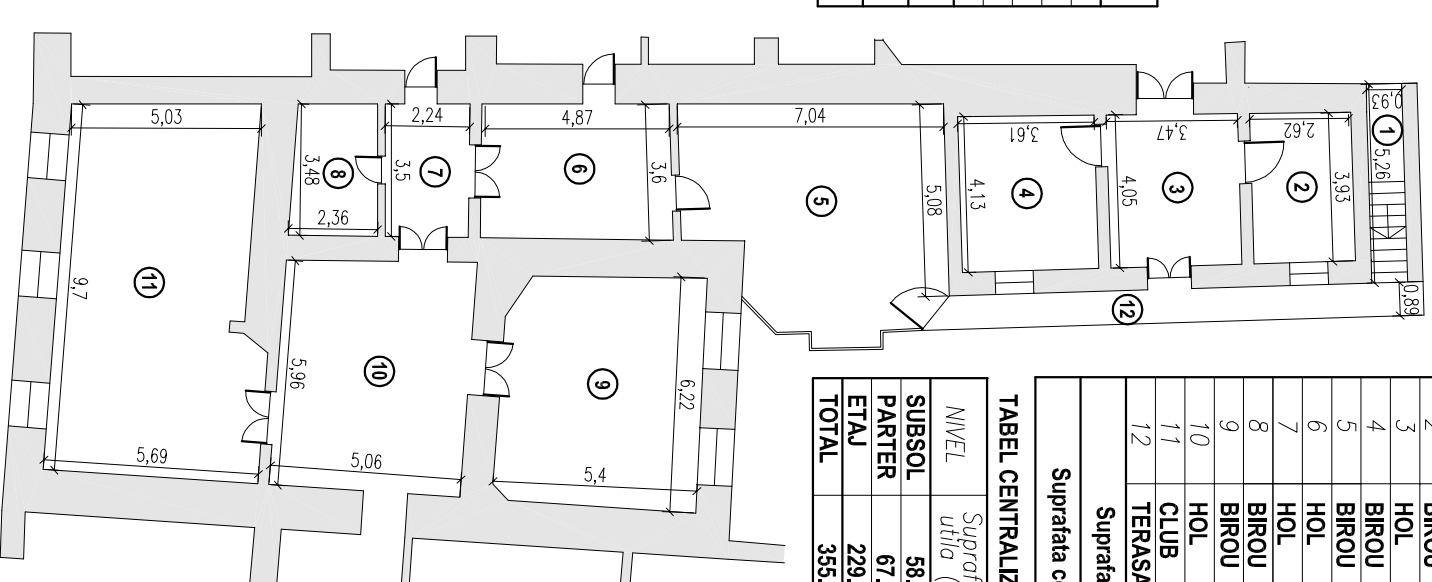

CHIRILOV NICOLAE
Autorizat ANCPJ RO-B-F-nr.0619 cat. D

Data
februarie 2021