


PLAN DE DELIMITARE AMPLASAMENT STATIE POMPA SI REZERVOR

Scara 1:1000

intravilan Loc. Coltău, Str. -, nr. 385,
Com. COLTĂU, jud. Maramures.

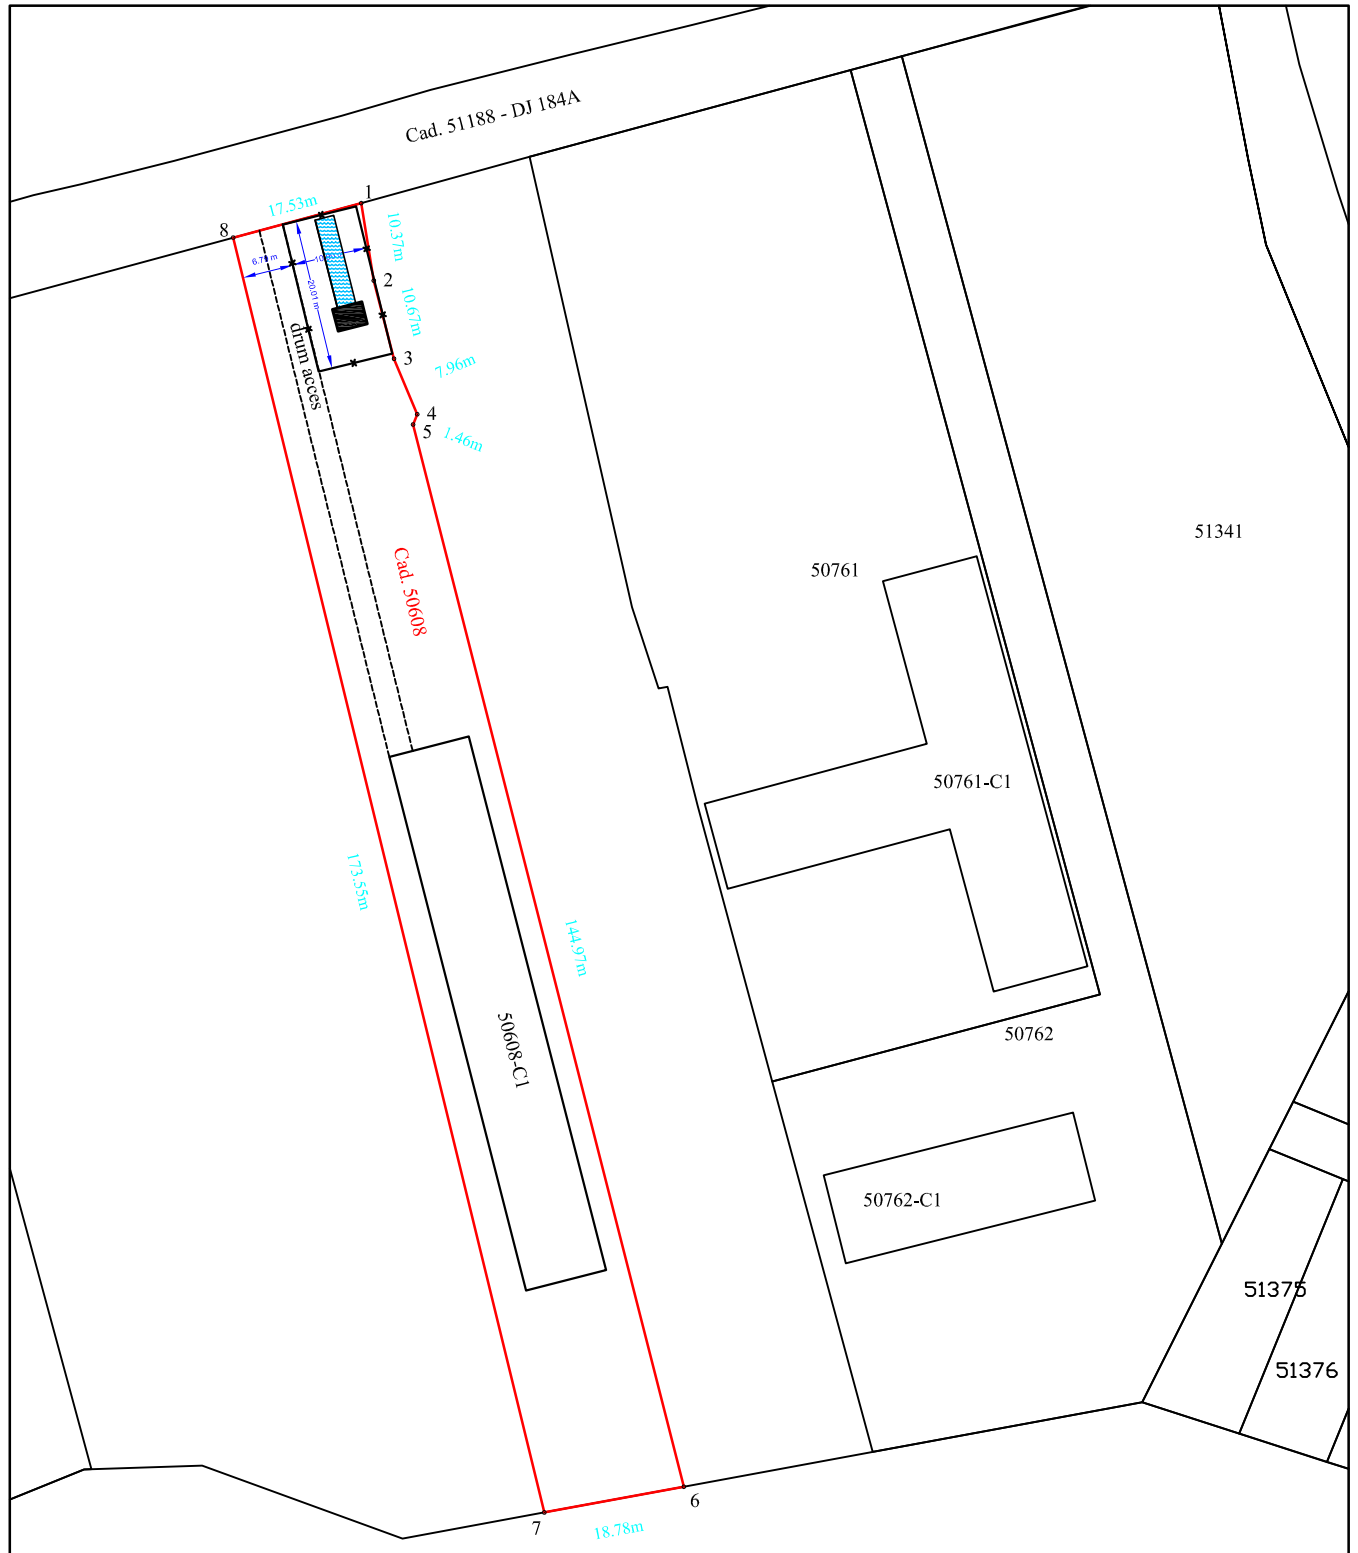

Coordonate contur Cad. 50608

Nr. Pct.	Coordonate pct.de contur		Lungimi laturi D(i,i+1)
	X [m]	Y [m]	
1	678126.009	388016.394	10.369
2	678115.774	388018.056	10.670
3	678105.443	388020.726	7.958
4	678098.101	388023.797	1.461
5	678096.747	388023.249	144.975
6	677956.267	388059.069	18.784
7	677952.864	388040.596	173.549
8	678121.468	387999.462	17.530

S(1)=3110.55mp P=385.297m

Legenda:

- - imobil propus spre studiu
- - limita corpuri cadastrat
- x — - gard imprejmuire amplasament SP si rezervor apa