


D.G.A.S.P.C. - Centrul de  
Plasament pt. Copii Școlari  
- com Ocna Sugatze -

BLOC GARSONIERE P+3 OCNA SUGATZE (corp clădire 4)  
PLAN PĂRTER (ETAJ CURENT)  
scara 1:100

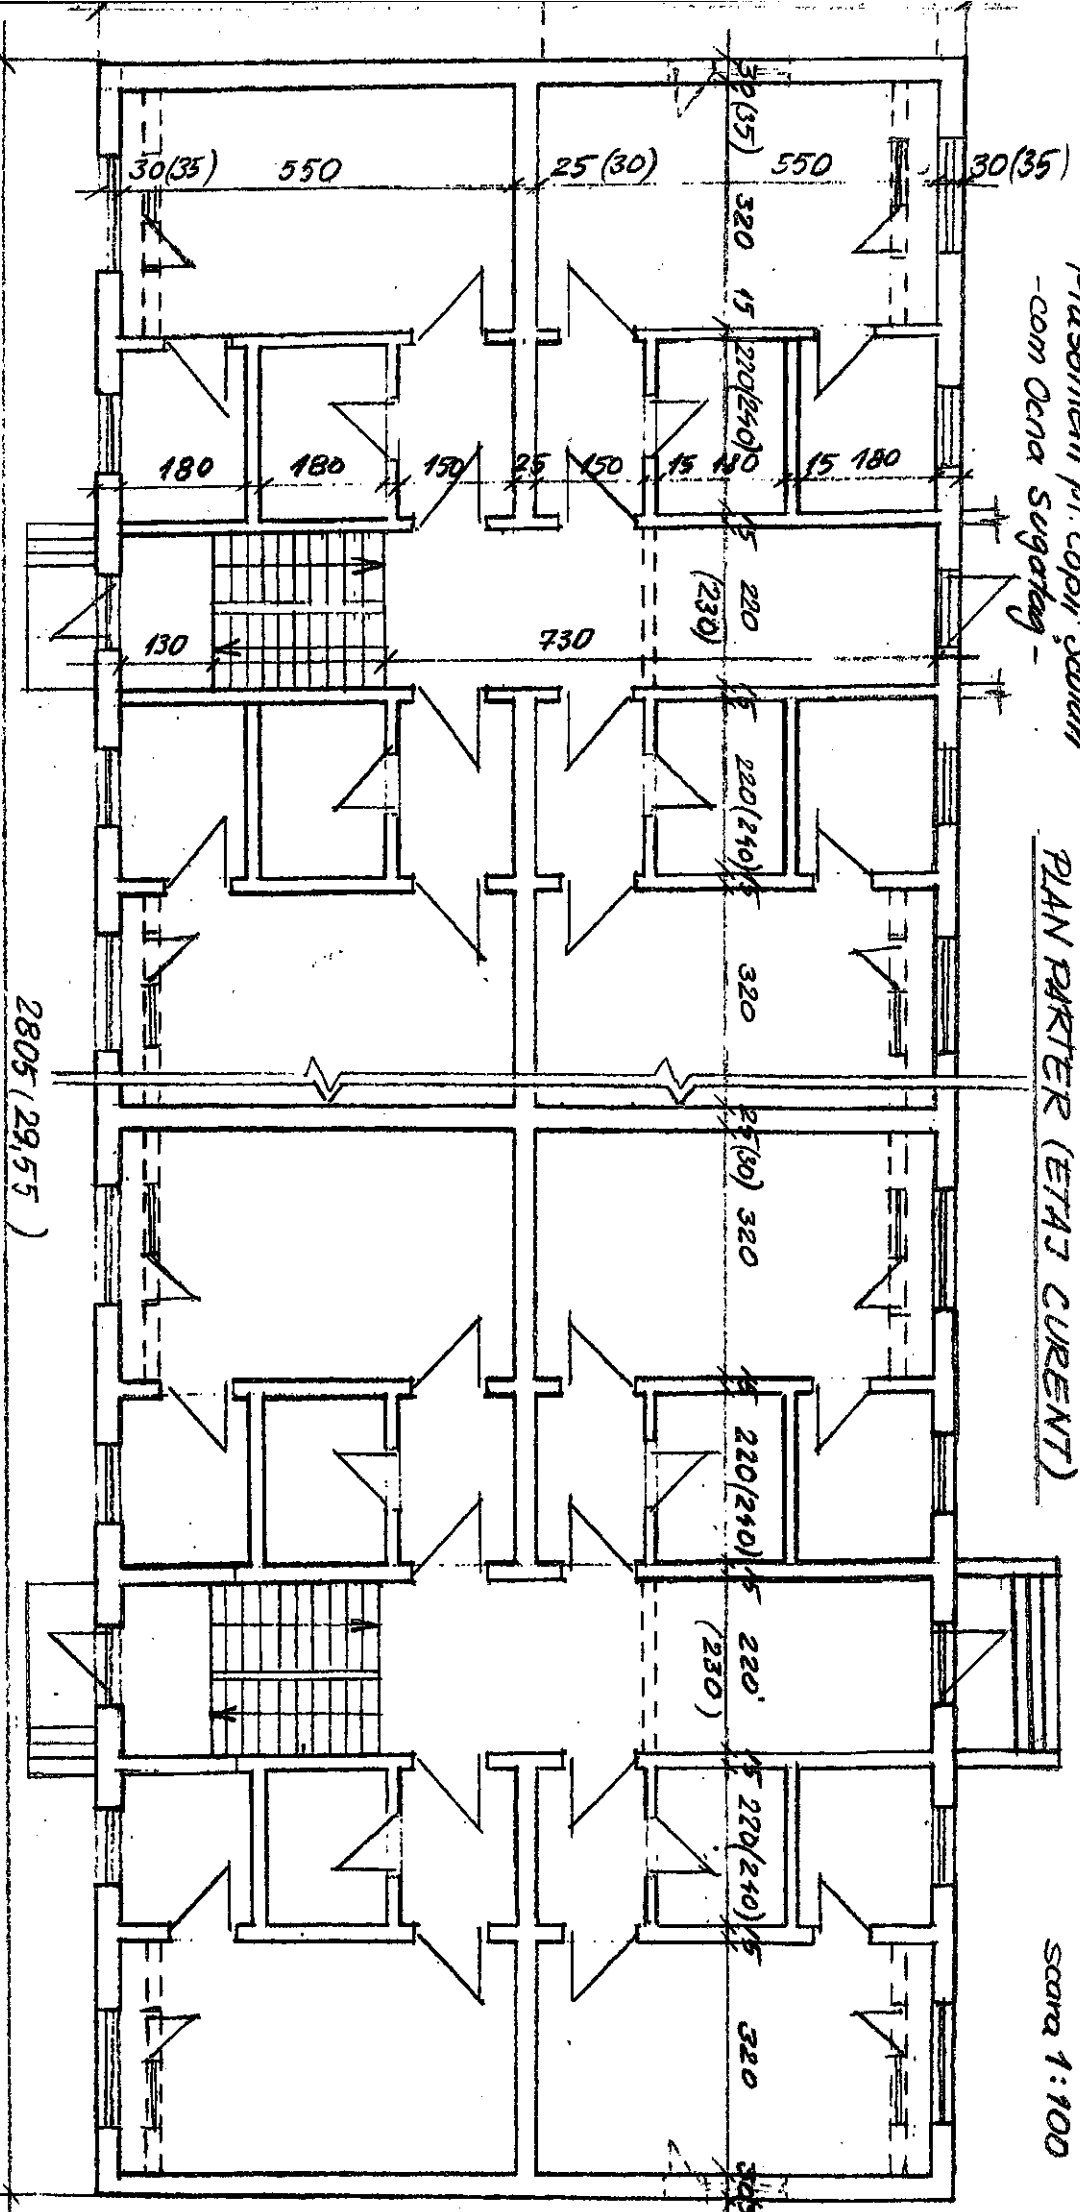

$$S_{u/garsoniera} \approx 30 \text{ mp}$$

$$S_{c/bloc} = 29,55 \times 12,00 = 354,6 \approx 355 \text{ mp.}$$

$$S_{cumulat \text{ P+3}} = 355 \times 4 = 1420 \text{ mp.}$$