


JUDETUL : MARAMURES
 TERRITORIU ADMINISTRATIV : BAIA MARE
 COD SIRUTA : 106327
 ADRESA : STR.MOLDOVEI

RELEVEU
 SCARA 1:100
 ETAJ

BENEFICIAR :
 CONSILIUL JUDETEAN MARAMURES

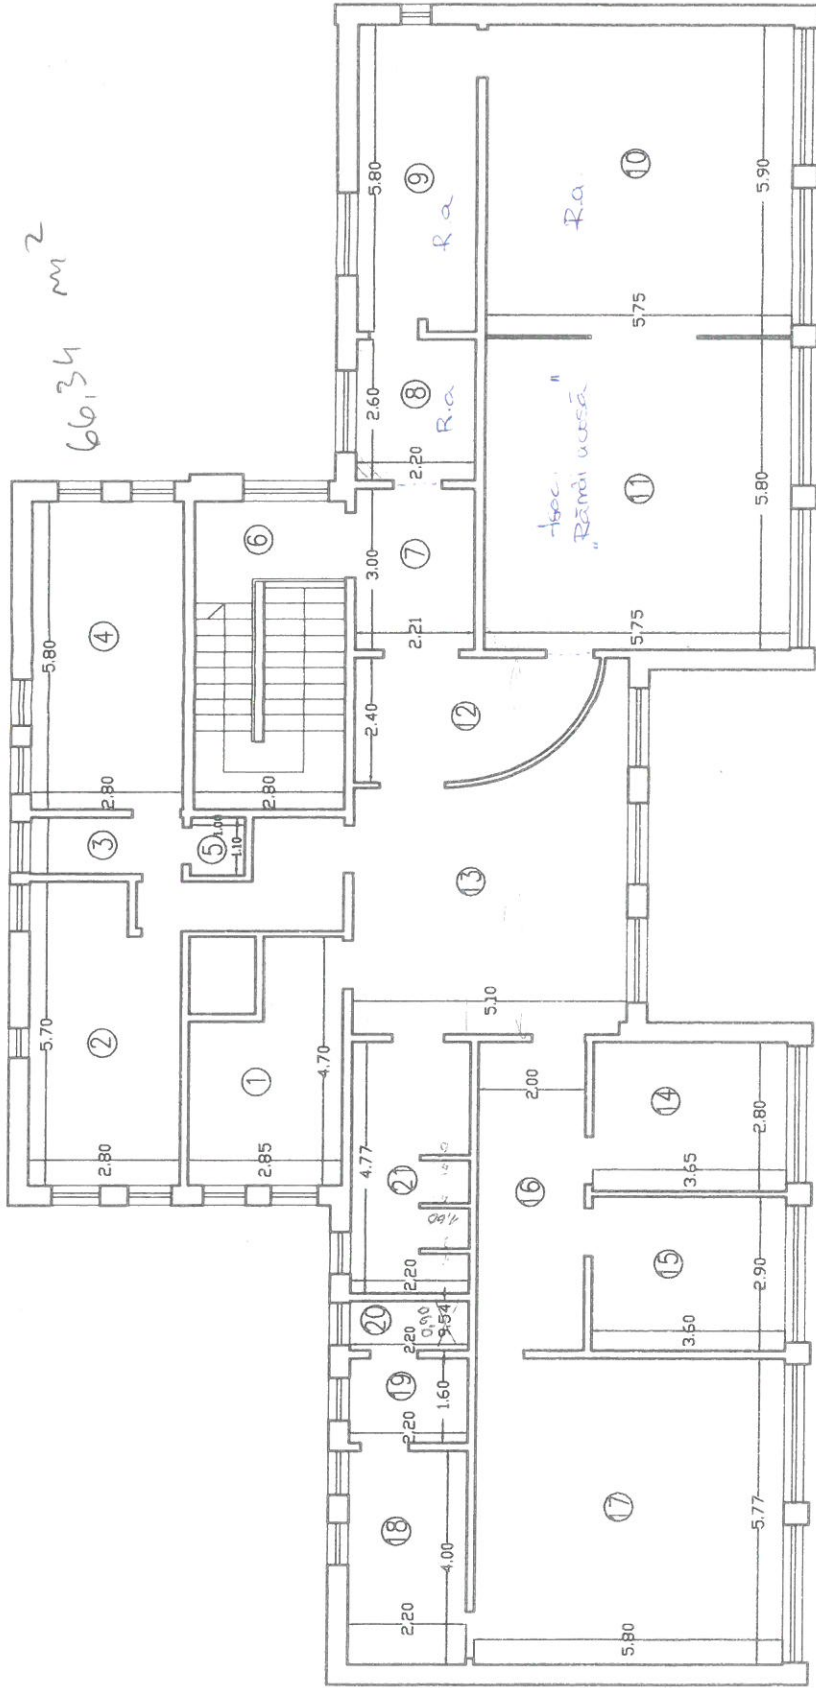

90,32 m²

66,34

89 m²

Nr. const.	Denumirea constructiei	Suprafata Utila	Suprafata constructie
1	BUCIARIE	11,20 mp	14,23
2	CABINET NR 2	15,00 mp	19,07
3	HOL	8,70 mp	11,66
4	BUCIARIE	18,20 mp	20,59
5	DEBARA	1,10 mp	1,99
6	PODEST	4,10 mp	5,21
7	HOL	6,63 mp	8,42
8	HOL	5,80 mp	7,37
9	LABORATOR	12,70 mp	15,14
10	CABINET NR 10	31,10 mp	36,54
11	ASIEZARE	33,50 mp	40,59
12	HOL	9,30 mp	11,82
13	ASIEZARE	20,50 mp	22,80
14	CABINET NR 14	10,30 mp	13,09
15	CABINET NR 15	10,60 mp	12,47
16	HOL	11,80 mp	15,00
17	CABINET NR 17	33,50 mp	40,50
18	VESTIAR	8,80 mp	11,18
19	HOL	3,50 mp	4,44
20	WC	2,10 mp	2,66
21	GRUP SANITAR	10,50 mp	13,34
TOTAL		272,83 mp	337,00 mp

31.09.2007
 Oficiul de Cadastru și
 Publicitate Imobiliară
 Maramureș
 Pop Corbișan Alex
 Subinginer gr. IV

