


JUDETUL : MARAMURES
 TERITORIUL ADMINISTRATIV : BAA MARE
 COD SIRUTA : 106327
 ADRESA : STR.MOLDOVAI - CT. 14

RELEVU
 SCARA 1:100
 ETAJ


BENEFICIAR :
 CONSULUL JUDETEAN MARAMURES

Anexă la H.C.7. Nr.

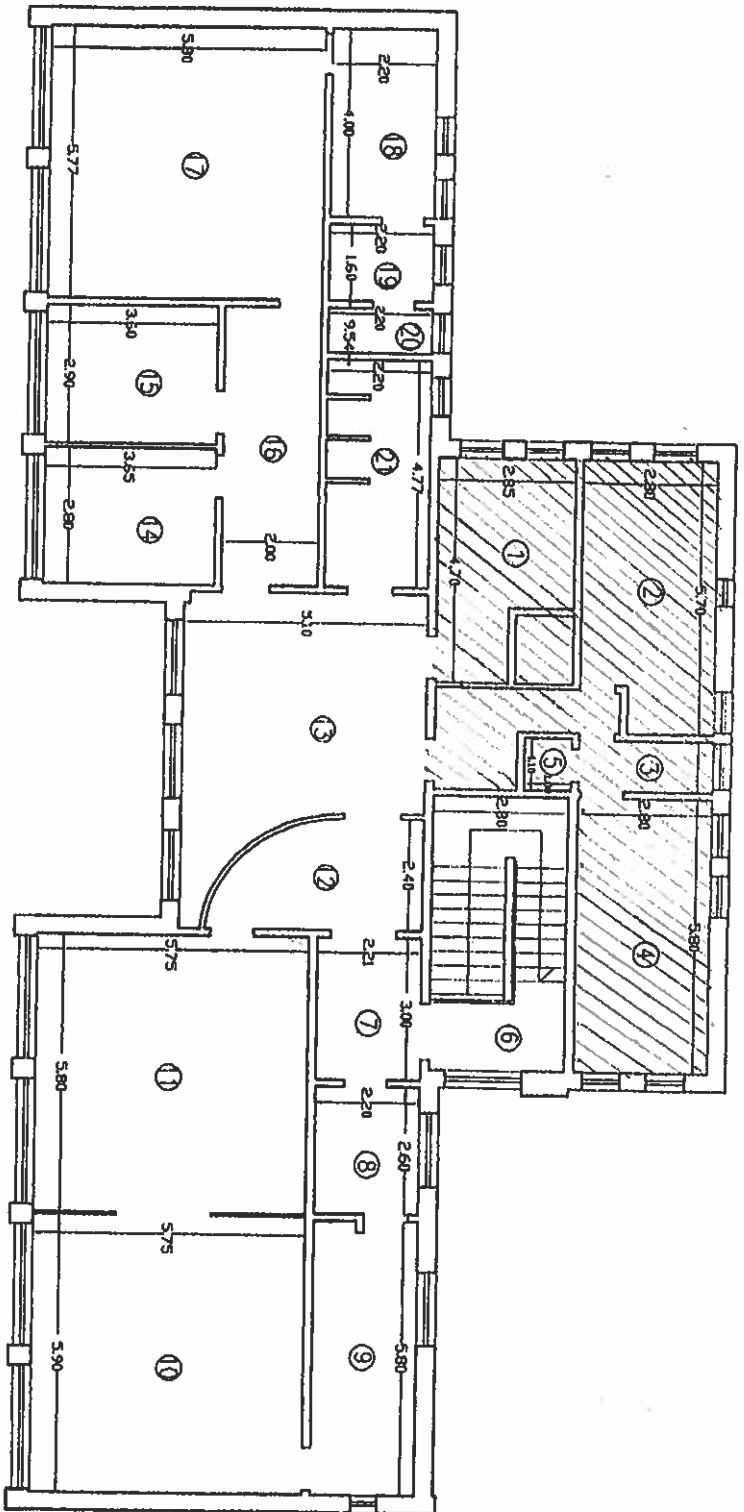

Nr. camera	Destinatie	Suprafata interioara	Suprafata constructiva
1	DEPOZIT	11,50 mp	14,43
2	CABINET nr 2	13,00 mp	19,47
3	INCL	4,31 mp	7,12
4	BUROARE	18,30 mp	29,59
5	DEPOZIT	1,10 mp	1,38
6	POSCA	4,10 mp	5,27
7	INCL	8,43 mp	8,42
8	INCL	3,80 mp	7,37
9	LABORATOR	12,70 mp	15,4
10	CABINET nr 10	31,50 mp	38,56
11	DEPOZIT	33,50 mp	44,59
12	INCL	8,33 mp	11,12
13	INCL	20,50 mp	32,80
14	CABINET nr 14	10,50 mp	13,09
15	DEPOZIT	10,50 mp	12,47
16	INCL	11,80 mp	15,47
17	CABINET nr 17	33,50 mp	44,59
18	INCL	1,80 mp	1,10
19	INCL	3,30 mp	4,12
20	INCL	2,10 mp	2,62
21	DEPOZIT	10,50 mp	13,34
TOTAL		272,81 mp	332,20 mp

Legenda:

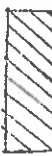 - Spatiile care se retrag din folosinta gratuita a Filialei Judetene Maramures a Asociatiei Comunitarilor din Romania

30/03/09. 90 2007
 Oficiul de Cadastru si
 Publicitate Imobiliara
 Pop. Corbalescu Alex
 Subinginer G. IV

