


PLAN TOPOGRAFIC
loc. ROZAVLEA
scara: 1:500
Sistem de proiectie: Stereio 1970
Sistem de cote: Marea Neagra 1975
CF 51901 ROZAVLEA, NR. CAD. 51901
CF 52155 ROZAVLEA, NR. CAD. 52155

Valabil insotit de procesul verbal de receptie nr. 157/2023
551/26.01.2023

CORIDOR EXPROPRIERE

Nr. Pct.	Coordonate pct. de contur	Lungimi Latcuni (Dl,lt)
	X [m] Y [m]	
300	695592.940 438152.052	38.511
301	695572.553 438154.724	6.319
302	695569.207 438150.085	15.353
303	695559.882 438202.282	7.749
304	695555.176 438208.438	11.956
305	695547.481 438217.588	0.566
306	695542.351 438223.688	7.405
307	695540.875 438222.480	1.907
308	695540.920 438220.832	4.738
309	695542.506 438218.032	5.262
310	695543.643 438208.169	4.116
311	695541.645 438204.118	3.837
312	695540.916 438204.118	3.379
313	695541.627 438196.977	3.378
314	695540.916 438196.977	3.378
315	695542.824 438193.818	31.863
316	695536.595 438162.570	30.236
317	695553.451 438137.468	31.498
318	695580.418 438153.744	10.477
319	695588.465 438147.035	6.723
S=2323.03mp E=230.385m		

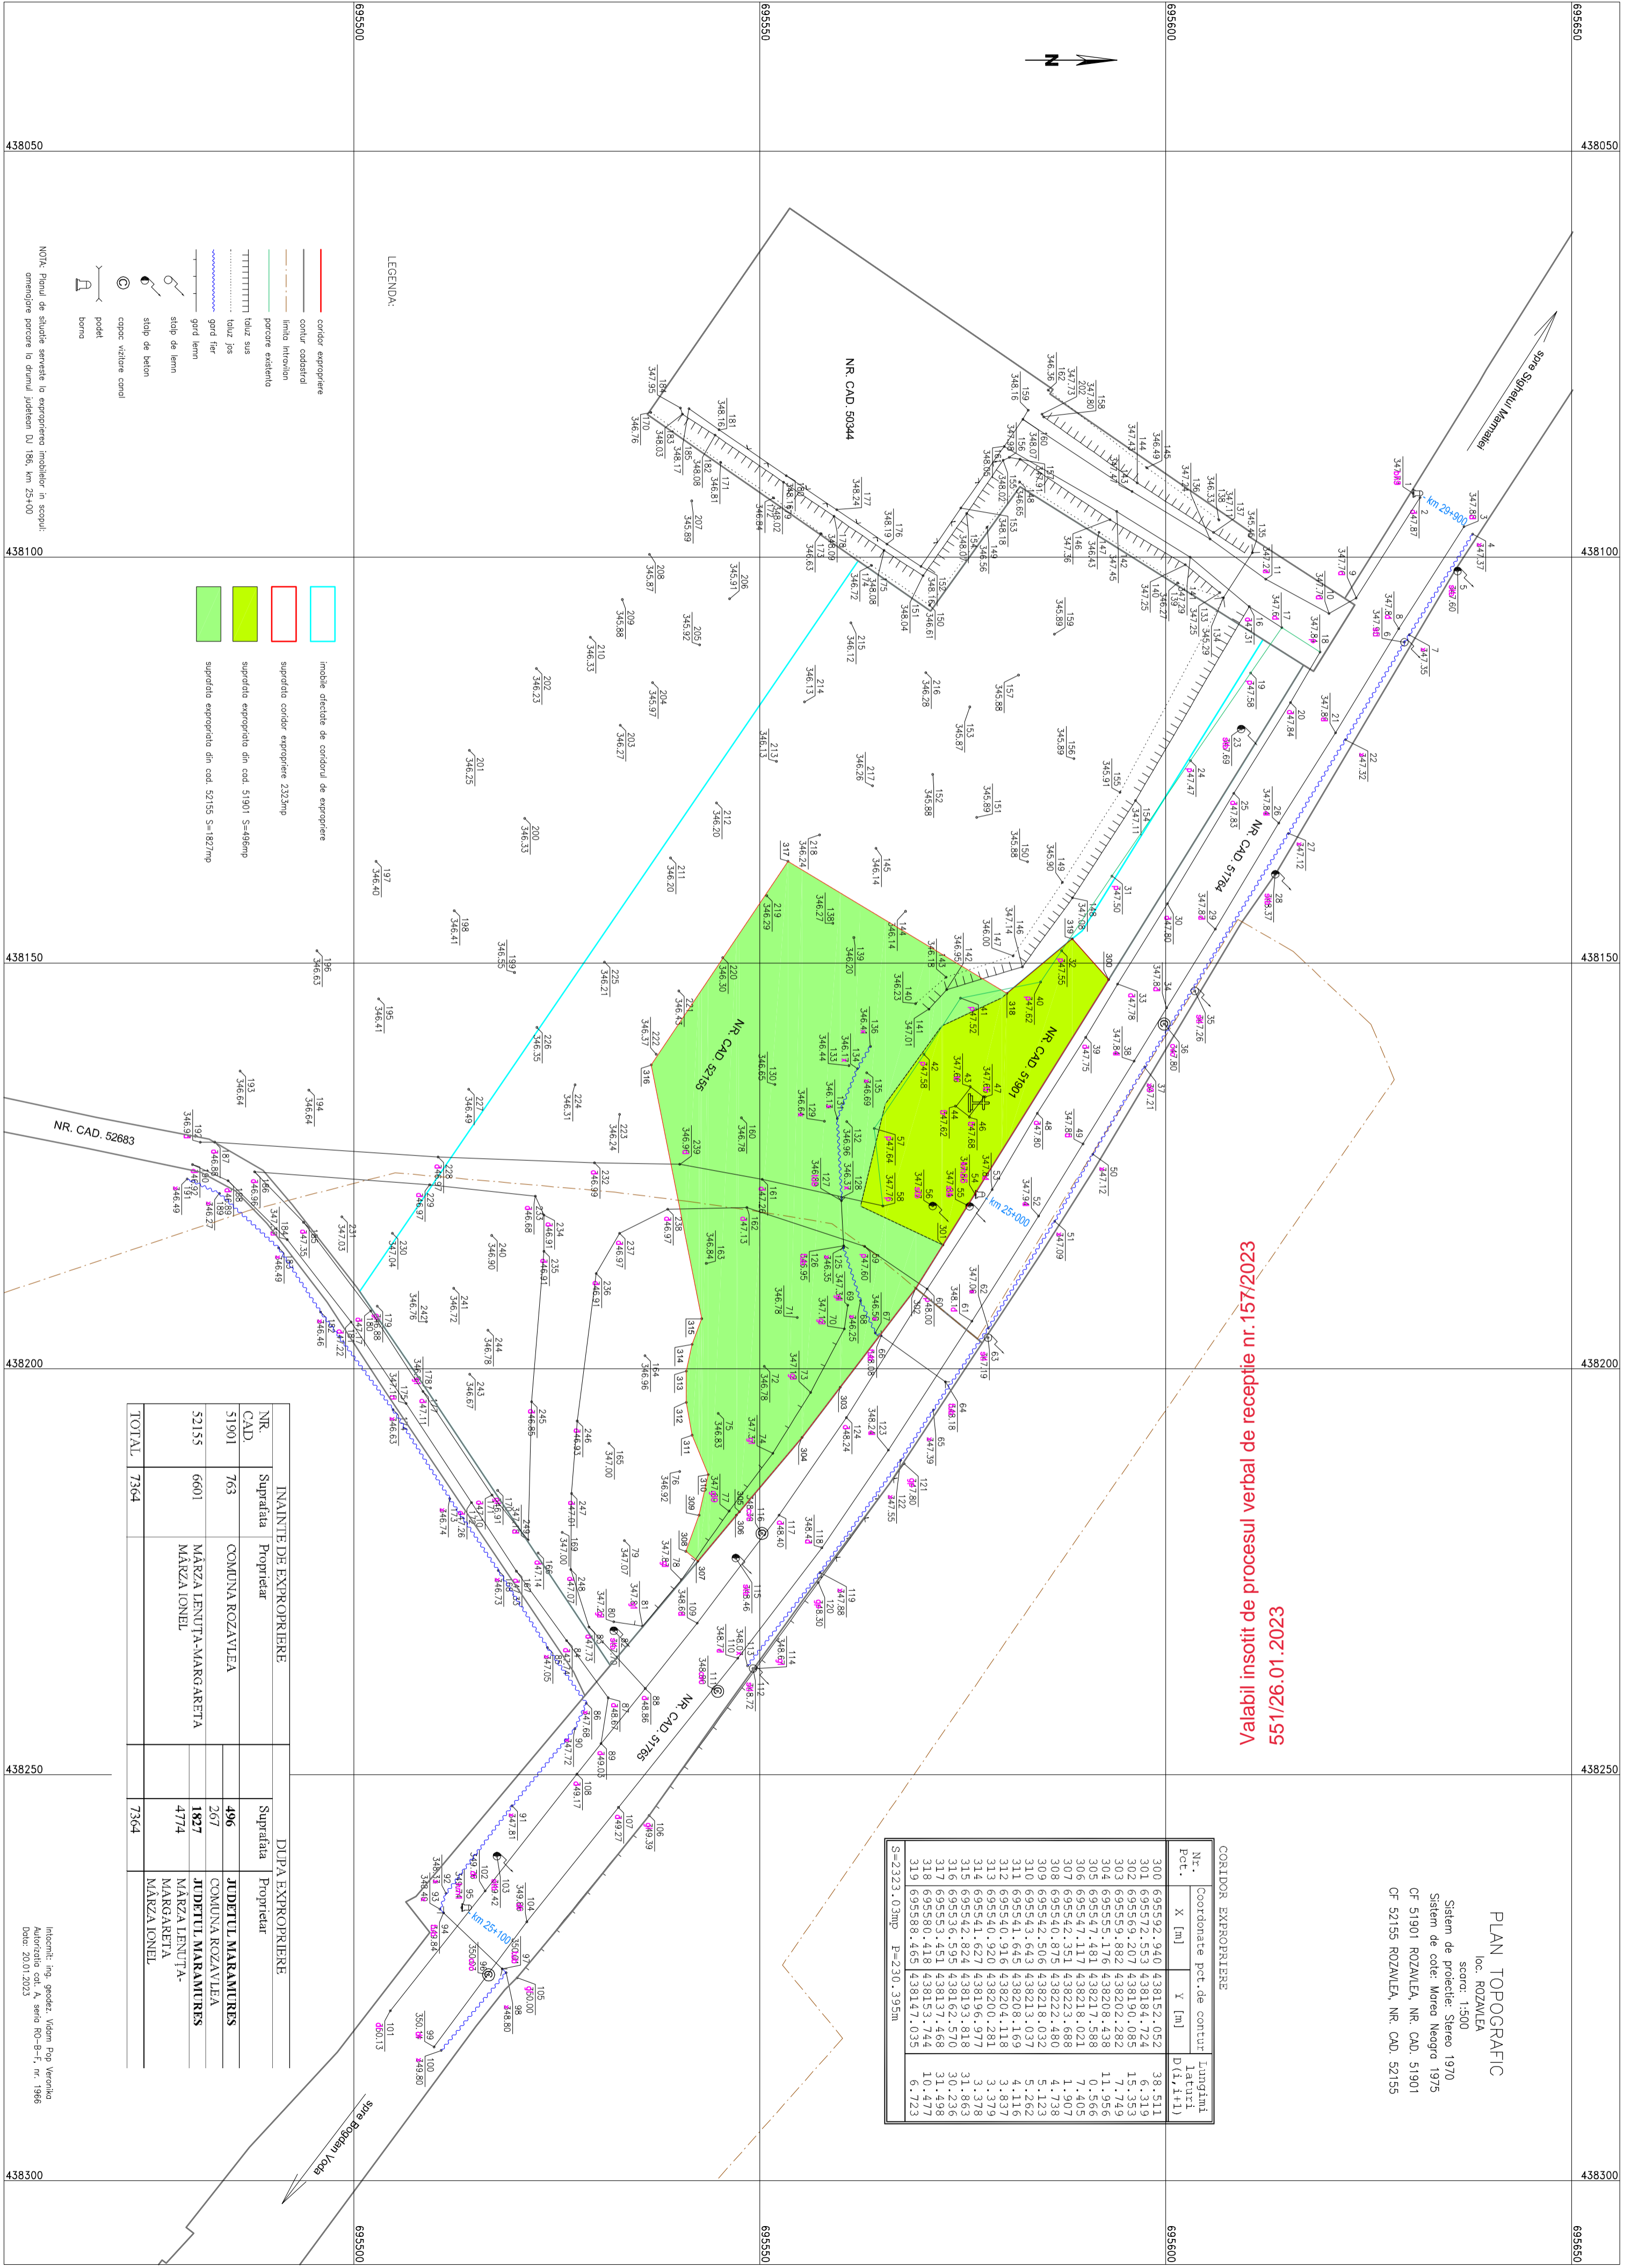

LEGENDA:

- contur expropriere
- contur cadastral
- limita ridicati
- porciere existenta
- TTTTTTTTTT baliz sus
- baliz jos
- gard fier
- gard lemn
- slajp de lemn
- slajp de beton
- capac vizuina canal
- podet
- borne

- imobile afectate de coridorul de expropriere
- suprafata coridor expropriere 2323mp
- suprafata expropriata din cod. 51901 S=489mp
- suprafata expropriata din cod. 51901 S=489mp
- suprafata expropriata din cod. 52155 S=1827mp

INAINTE DE EXPROPRIERE		DUPA EXPROPRIERE	
NR. CAD	Suprafata	Proprietar	Suprafata
51901	763	COMUNA ROZAVLEA	496
52155	6601	MARZA LENUTA-MARGARETA MARZA IONEL	1877
		JUDETUL MARAMURES	4774
		MARGARETA MARZA IONEL	
TOTAL	7364		7364

NOTA: Planul de studiu serveste la exproprierea mobiliar in scopul amenajarii porciere la drumul judeţean DJ 186, km 23+00

Incarcat: Ing. geodet: Vişan Pop Veronika
Autorizatie cat. A seria RO-B-F, nr. 1966
Data: 20.01.2023